

GENERAL NOTES

INSTALLATION, OPERATION AND MAINTENANCE OF FLASHING WARNING DEVICES SHALL BE IN ACCORDANCE WITH PENNSYLVANIA DEPARTMENT OF TRANSPORTATION REGULATIONS ON OFFICIAL TRAFFIC CONTROL DEVICES.

THIS SIGNAL WILL BE INSTALLED IN ACCORDANCE WITH THE PENNSYLVANIA DEPARTMENT OF TRANSPORTATION 408 SPECIFICATIONS AND THE 7700 AND 7800 STANDARD DRAWINGS.

THIS DRAWING CAN NOT BE USED AS A CONSTRUCTION DRAWING UNLESS THE PERMITTEE COMPLETES WITH THE PROVISIONS OF ACT 172, PREVENTION OF DAMAGE TO UNDERGROUND UTILITIES. PRIOR TO CONSTRUCTION, CONSULT WITH UTILITY COMPANIES TO RESOLVE ANY PROBLEMS WHICH MAY BE CREATED DUE TO THE LOCATION OF UTILITIES.

FOR ADDITIONAL INFORMATION CONCERNING ANY PAVEMENT MARKINGS, REFER TO PA D. O. T. REGULATIONS.

ALL MAINTENANCE NECESSARY FOR PROPER VISIBILITY OF THE SIGNALS, INCLUDING TRIMMING TREES, IS THE RESPONSIBILITY OF THE PERMITTEE.

INSTALLATION OF THE TRAFFIC SIGNAL SUPPORTS SHALL BE OF THE PEDESTAL TYPE. CONSTRUCTION AND INSTALLATION OF POLES SHALL CONFORM TO THE DEPARTMENT PUBLICATION 408 AND TRAFFIC STANDARDS 1C-1800 SERIES.

IN ADDITION TO THIS SIGNAL PERMIT, THE PERMITTEE WILL OBTAIN A HIGHWAY OCCUPANCY PERMIT PRIOR TO ANY OPENINGS BEING MADE IN AND UNDER ANY PORTION OF A STATE HIGHWAY.

SIGNS


SIGN STANDARD	DESCRIPTION	SIZE	QTY.
W11-1	BICYCLE CROSSING SIGN	36X36	2

COLOR: LEGEND AND BORDER BLACK (REFLECTORIZED)
 BACKGROUND LIME GREEN (REFLECTORIZED)


LEGEND AND BORDER BLACK (REFLECTORIZED)
 BACKGROUND LIME GREEN (REFLECTORIZED)

LEGEND

- - POLE
- ⊙ - VEHICULAR SIGNAL HEAD
- ⊠ - CONTROLLER ASSEMBLY
- ⊘ - UTILITY POLES

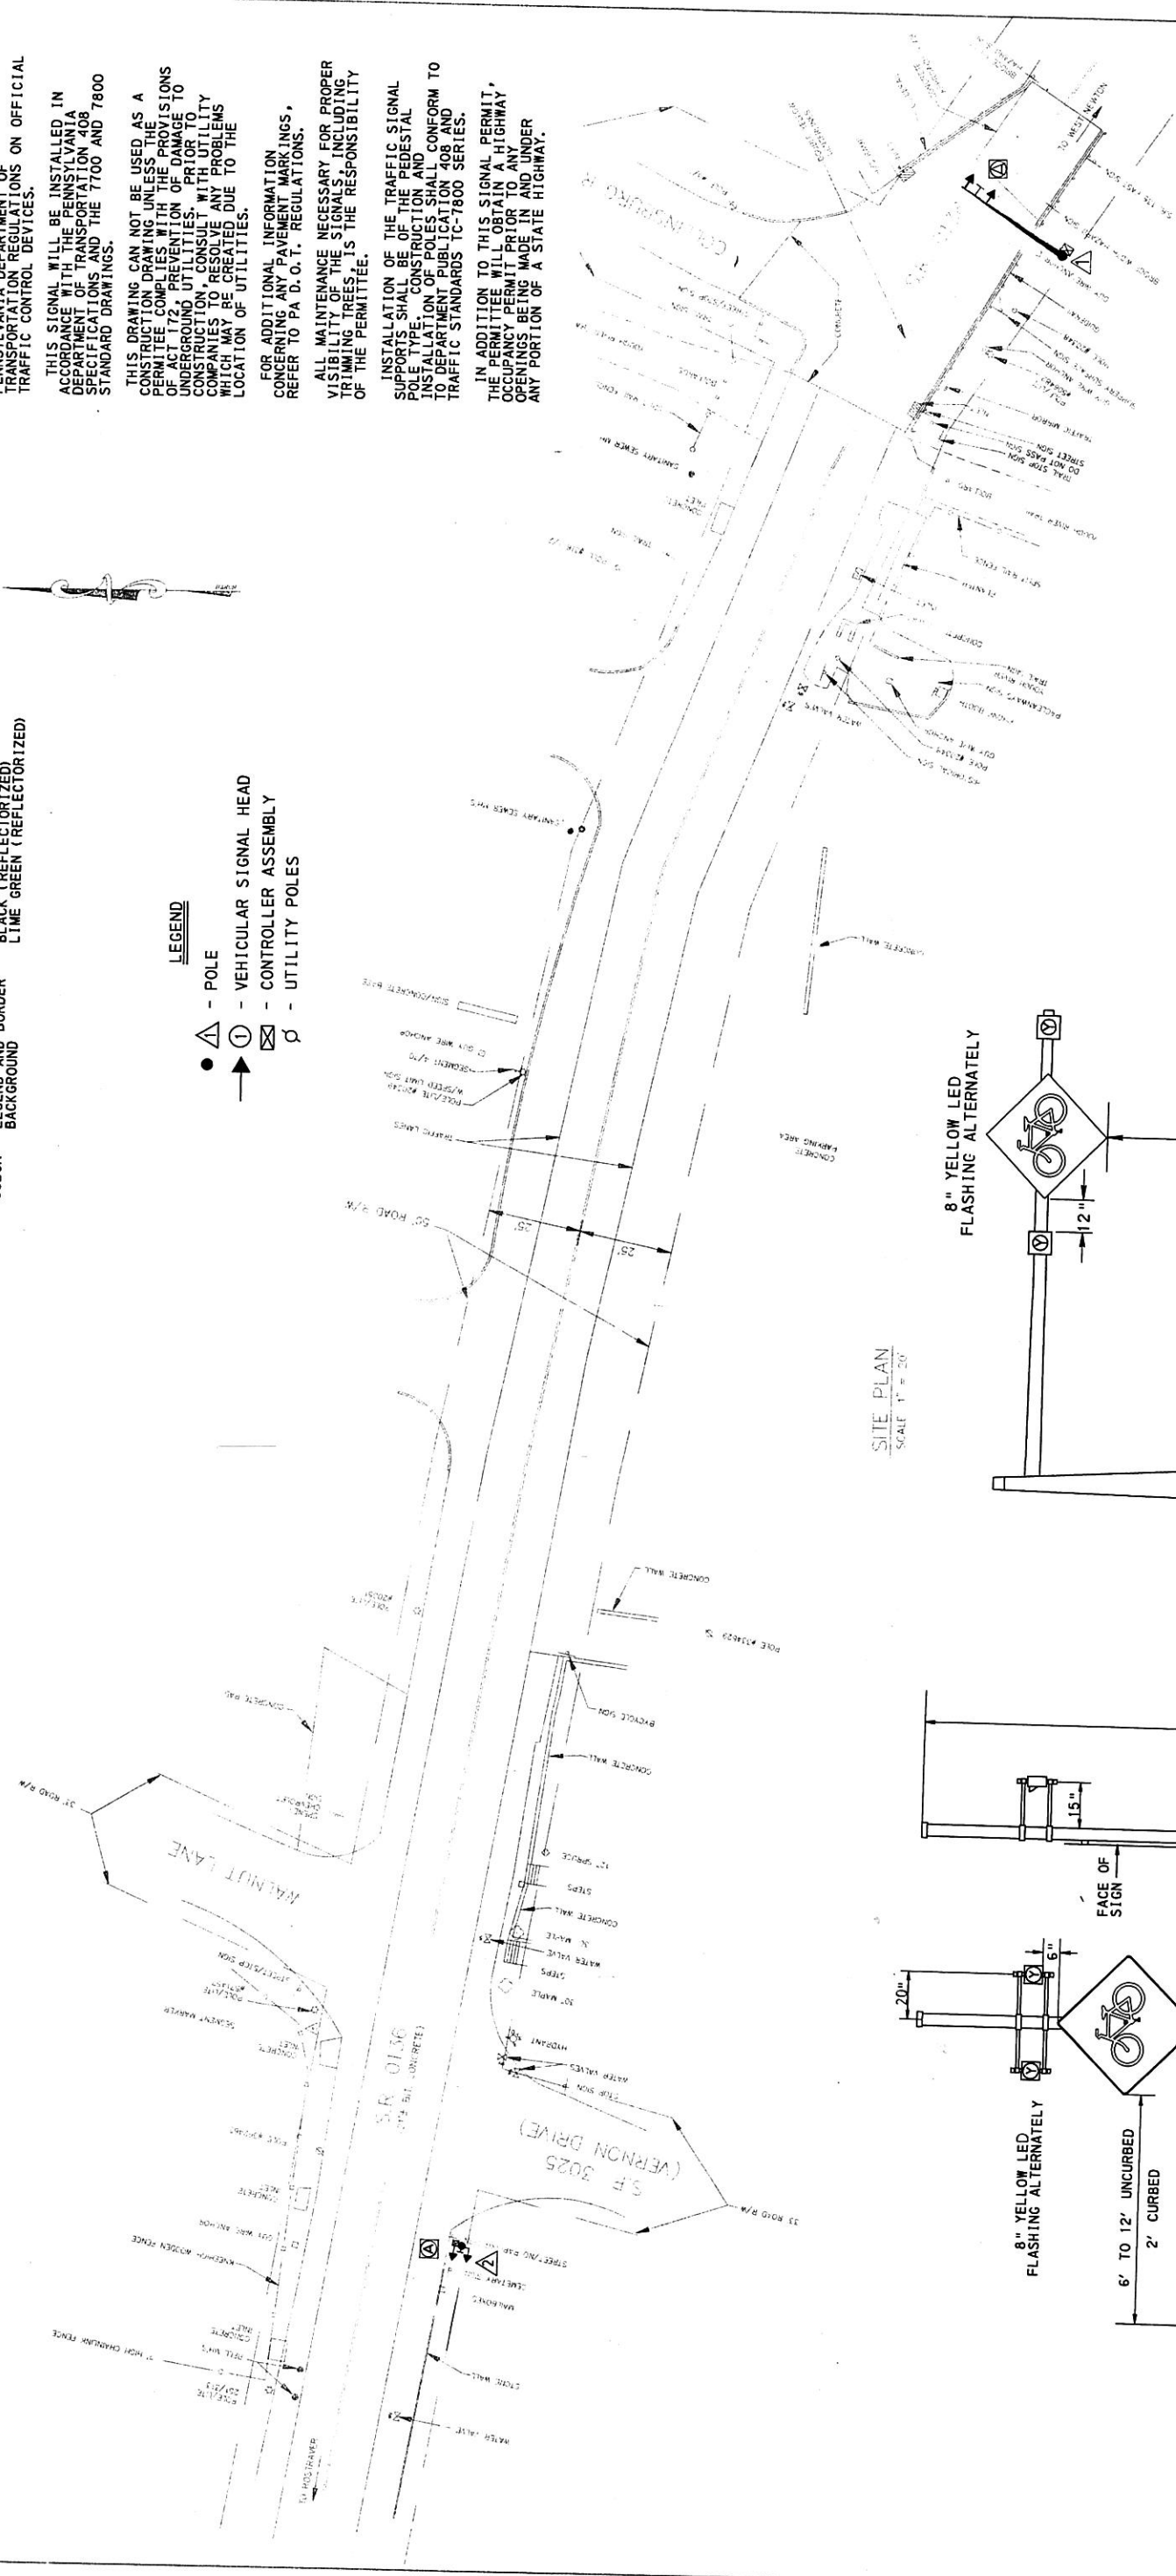

SITE PLAN
 SCALE 1" = 20'

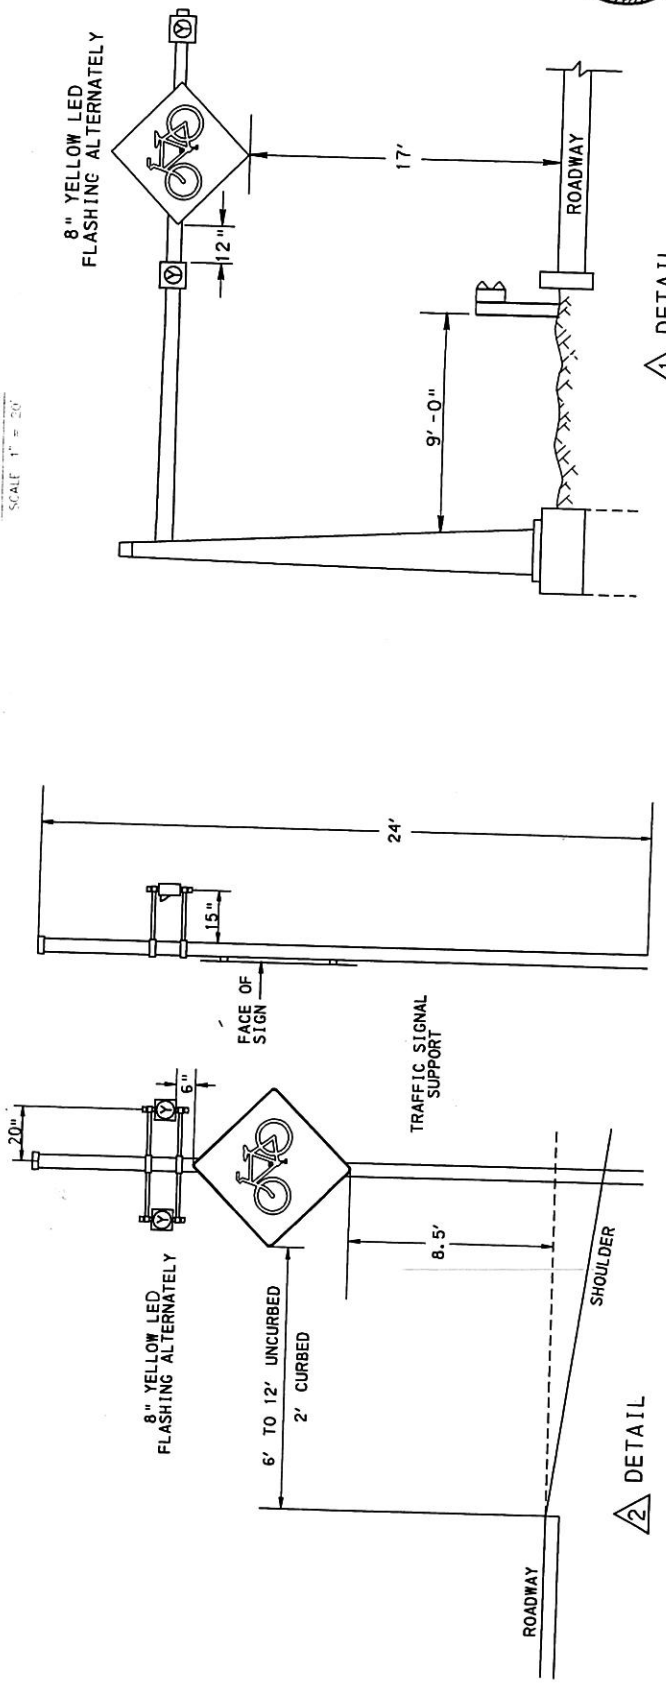

1 DETAIL

2 DETAIL

COUNTY: WESTMORELAND
 MUNICIPALITY: BOROUGH OF WEST NEWTON
 INTERSECTION: SR 0136 RIVER TRAIL
 CROSSING

REVISED: *Daniel F. Schmitt* \$122100
 MUNICIPAL OFFICIAL DATE

RECOMMENDED: *Brian S. Hart*
 DISTRICT TRAFFIC ENGINEER DATE

SCALE: 20 0 20 40

